



2009-01-18 AT 22:13 BY ALAN JUAN
 F:\1355-01\DRAWINGS\PDF\X.DWG.PDF CREATED ON 2009-01-18 AT 22:13 BY ALAN
 DRAWING OPEN 37.14 HOURS
 F:\1355-01\DRAWINGS\1355-01-21.K.DWG CREATED ON 2009-01-15 AT 20:04 BY ALAN

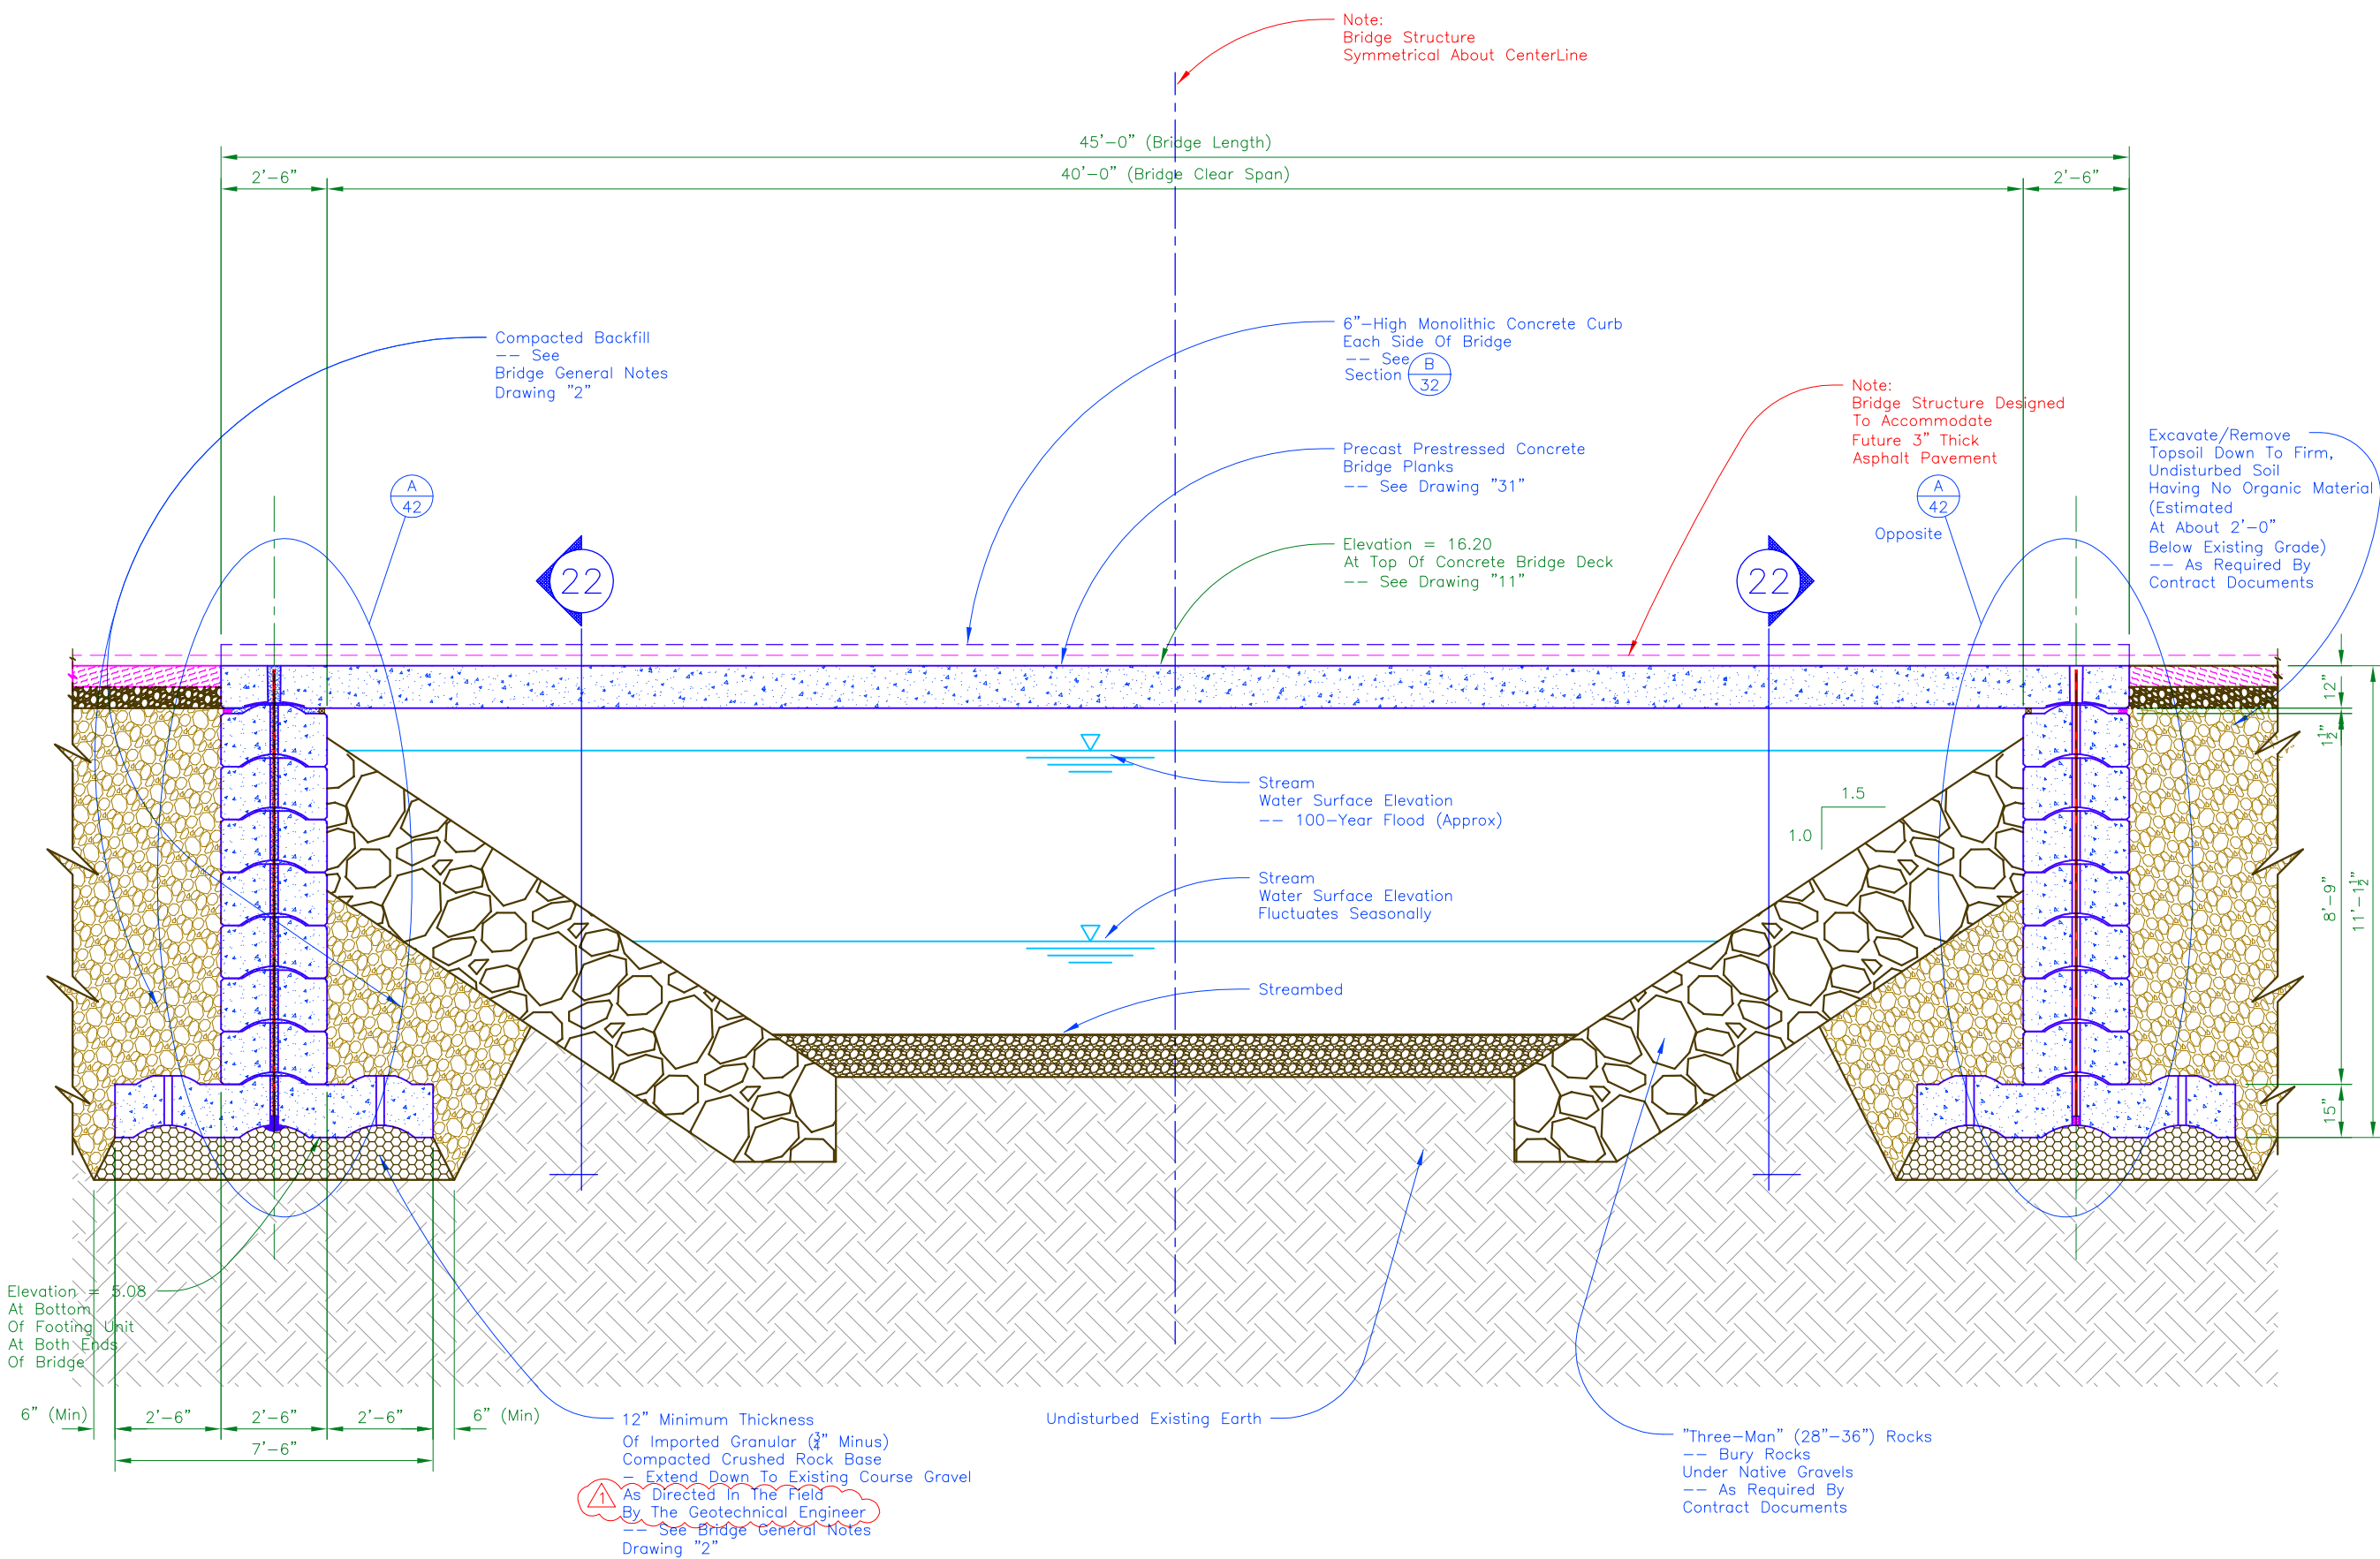

Longitudinal Section Thru Bridge Structure Looking Upstream
 1/4" = 1'-0"

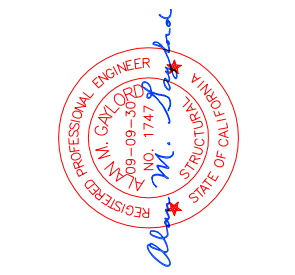

Project	Replacement Bridge For Jenner Community Club, Jenner, California		
Client	Pacific Bridge And Construction, Inc. -- Sandy, Oregon -- 503-668-4798		
Revision	1	Date	2009-01-20
Drawing	21	Title	Longitudinal Section Thru Bridge Structure Looking Upstream
Designer	Alan Gaylord	Drafter	Alan Gaylord
Project	1355-01		

STRUCTURAL SYSTEMS
 3515 N.E. 112th Avenue
 Portland, Oregon 97220-2402
 Voice: 503-255-4492
 Fax: 503-255-4485
 Email: Engineers@StruSys.com
CONSULTING ENGINEERS, LLC