


PRUNUSKE CHATHAM, INC.

P.O. BOX 828  
 OCCIDENTAL, CA 95465  
 (707) 874-0100

DATE: 09/12/07  
 SCALE: 1" = 20'  
 CHECKED BY: \_\_\_\_\_  
 DRAFTED BY: AQ  
 DESIGNED BY: DR

JENNER COMMUNITY CLUB  
 JENNER CREEK BRIDGE  
 CONCEPTUAL DESIGN PLAN VIEW

FIGURE  
**1**  
 OF 3

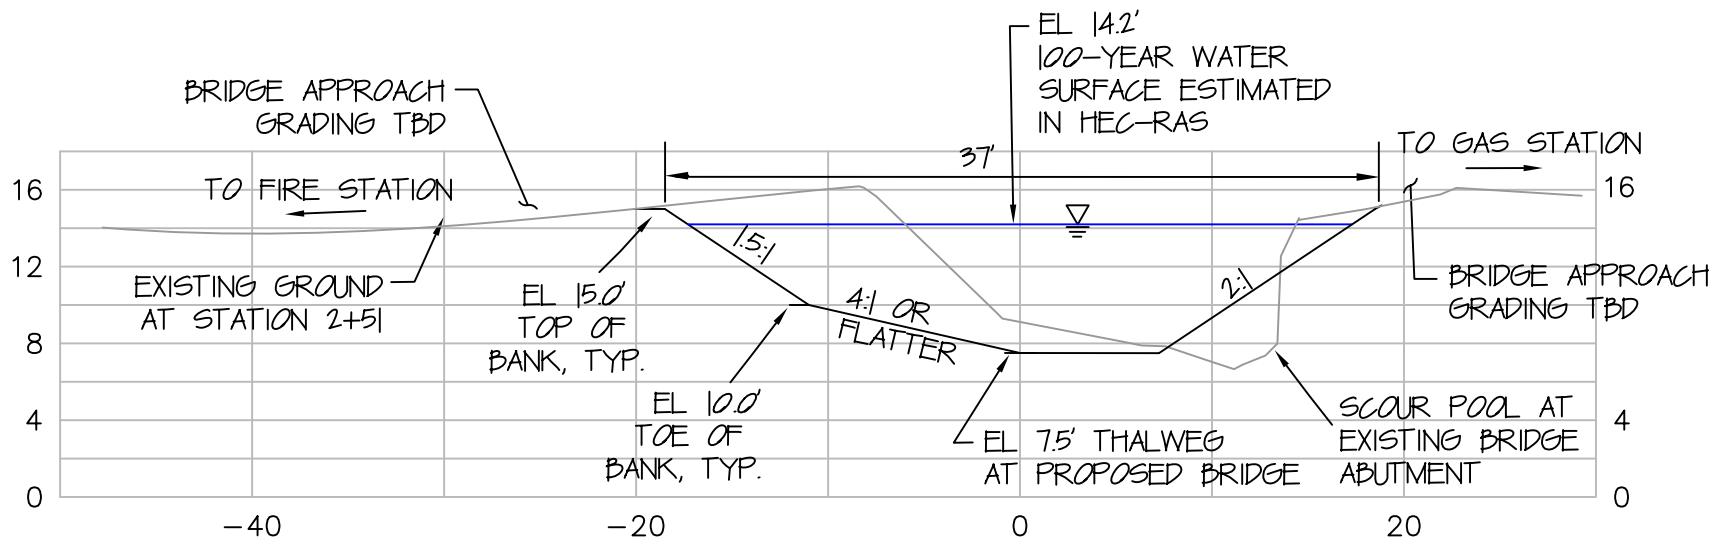


PRUNUSKE CHATHAM, INC.

P.O. BOX 828  
 OCCIDENTAL, CA 95465  
 (707) 874-0100

DATE: 09/12/07  
 SCALE: 1" = 10'  
 CHECKED BY: \_\_\_\_\_  
 DRAFTED BY: AQ  
 DESIGNED BY: DR

JENNER COMMUNITY CLUB  
 JENNER CREEK BRIDGE  
 CONCEPTUAL DESIGN CROSS SECTION

FIGURE  
**2**  
 OF 3

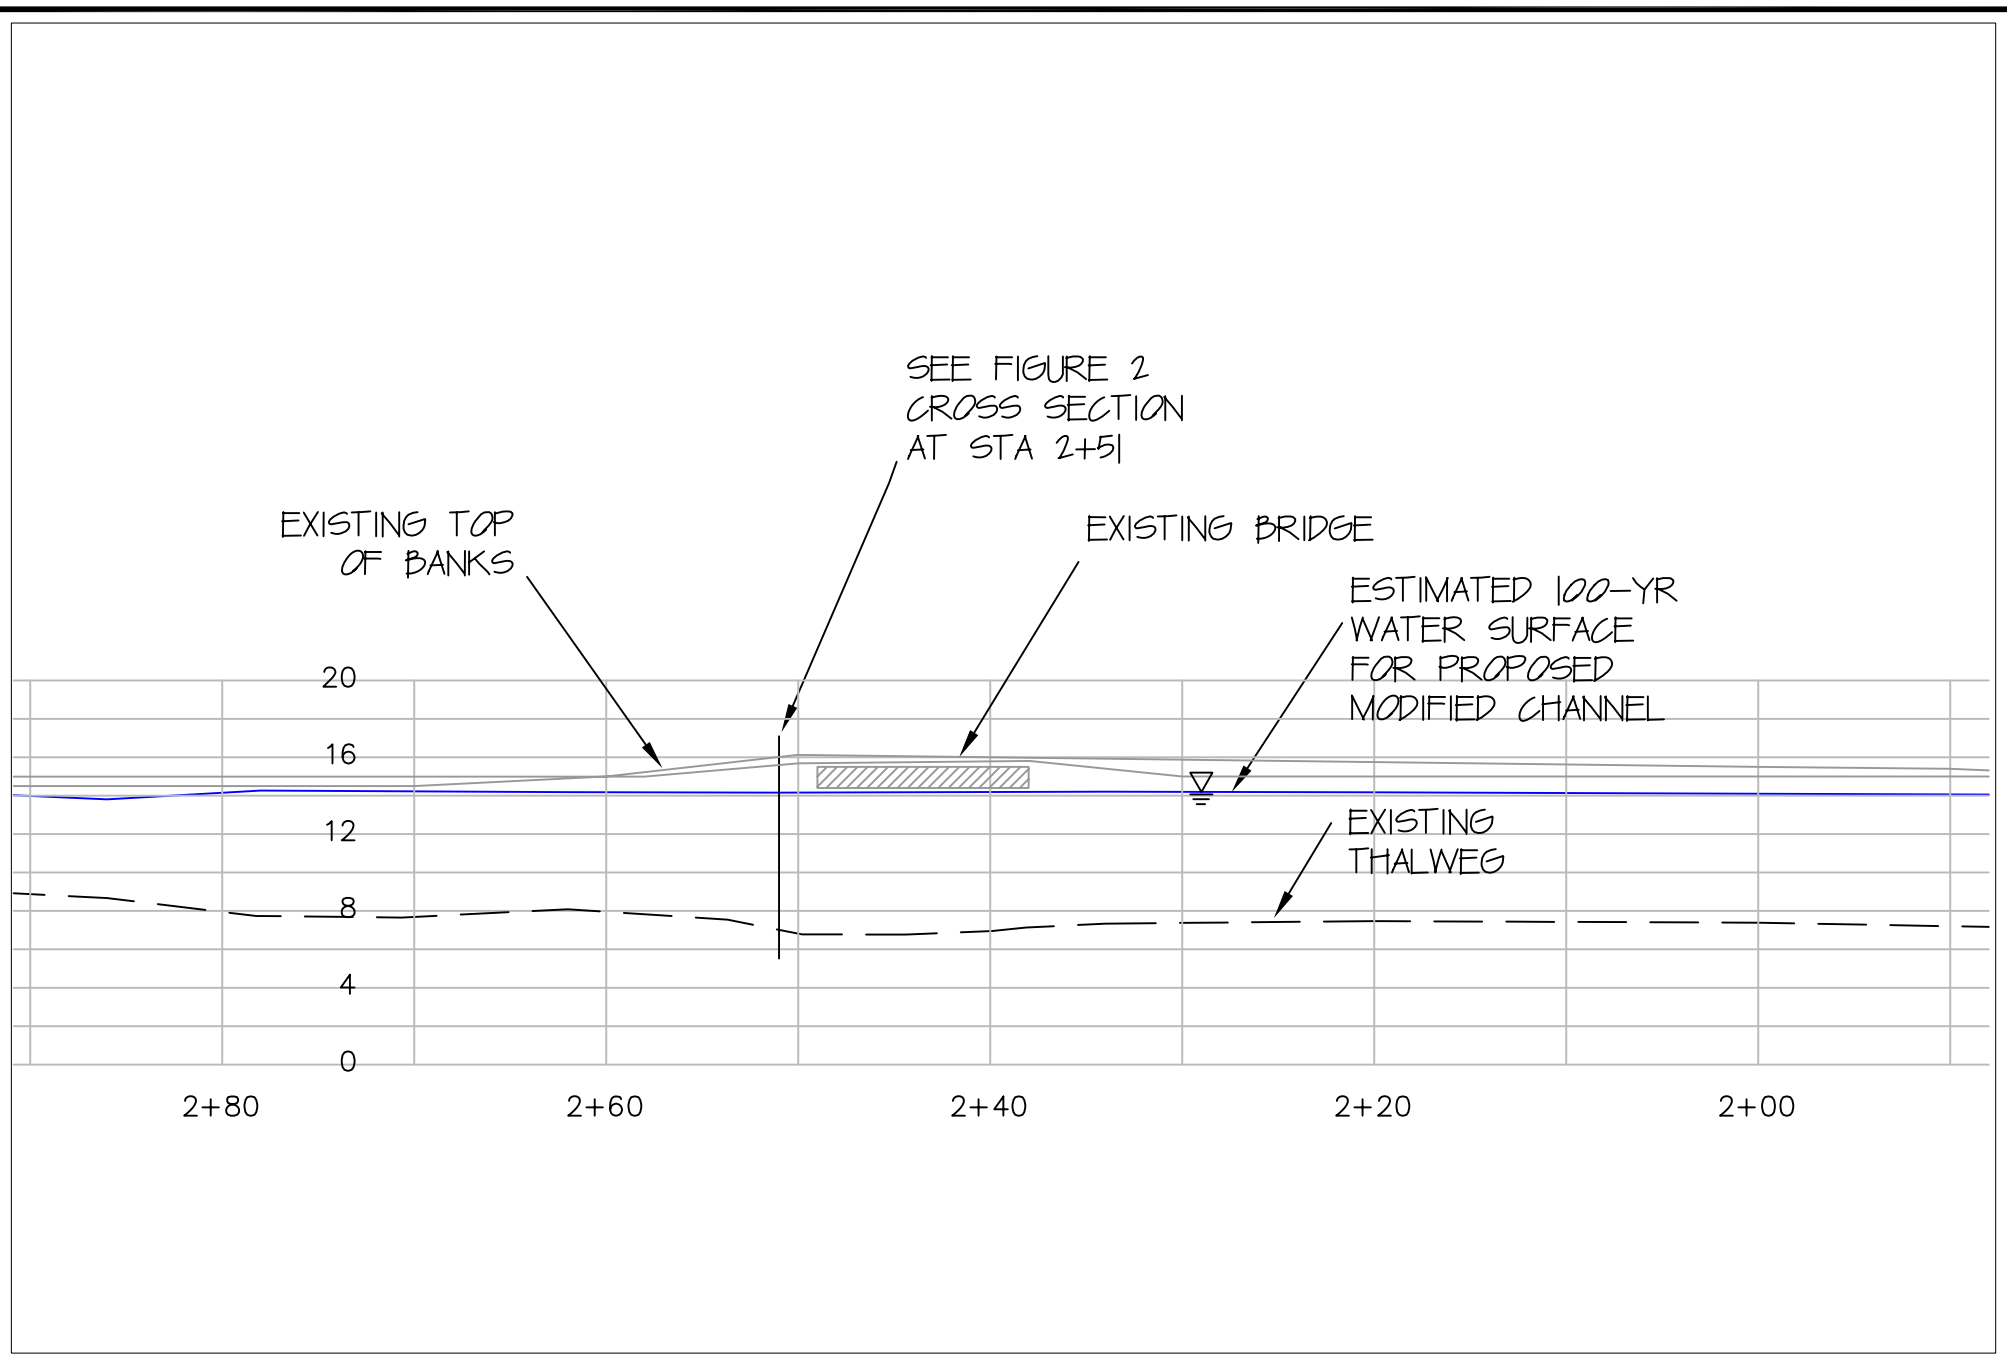

PRUNUSKE CHATHAM, INC.

P.O. BOX 828  
 OCCIDENTAL, CA 95465  
 (707) 874-0100

DATE: 09/12/07  
 SCALE: 1" = 10'  
 CHECKED BY: \_\_\_\_\_  
 DRAFTED BY: AQ  
 DESIGNED BY: DR

JENNER COMMUNITY CLUB  
 JENNER CREEK BRIDGE  
 CONCEPTUAL DESIGN PROFILE

FIGURE  
**3**  
 OF 3